


PROVISIONAL PLAN FOR  
WATER SUPPLY SYSTEM  
NOT TO SCALE

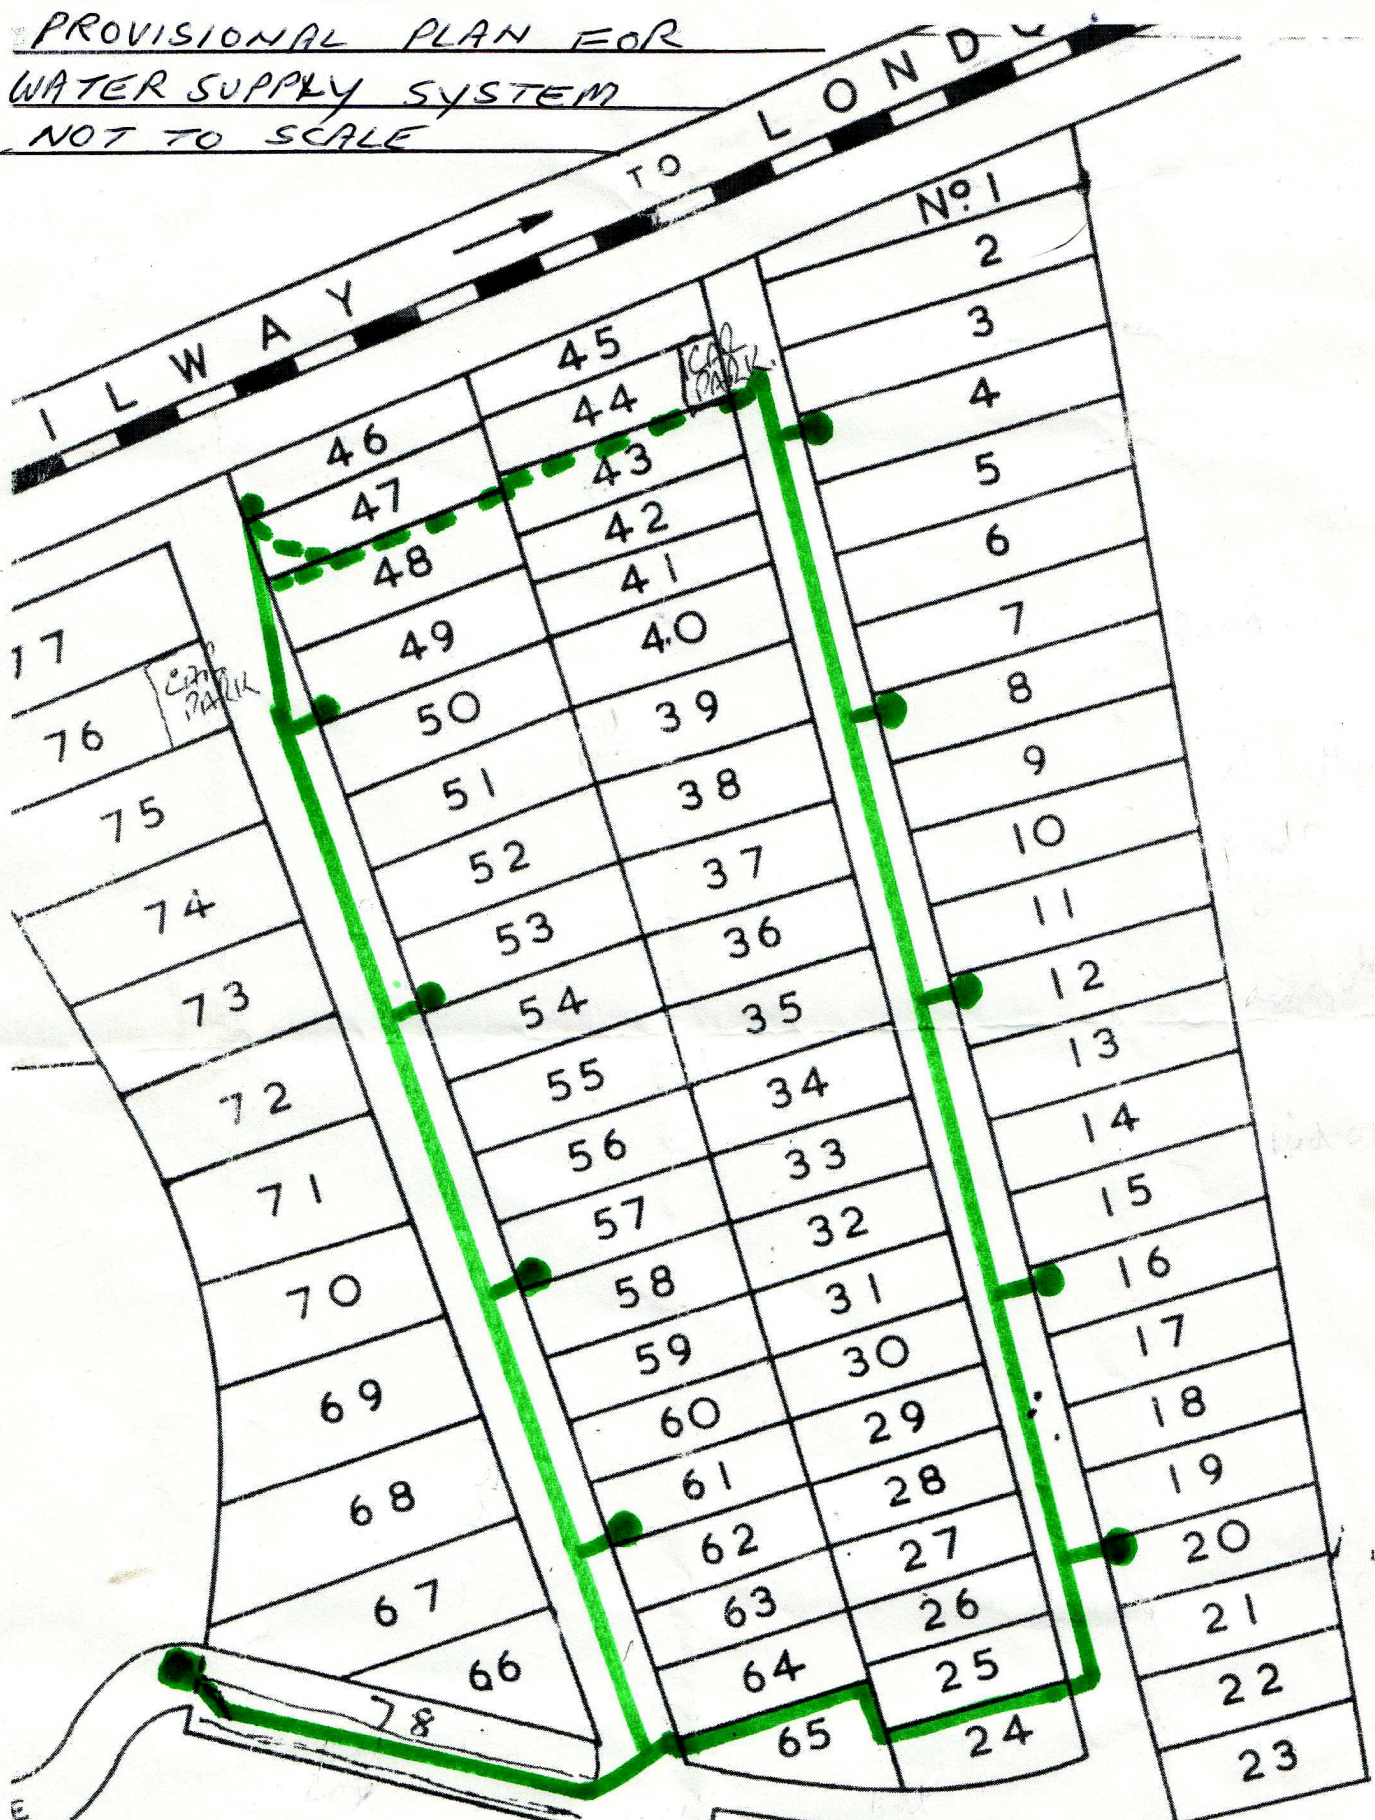

● WATER POINTS (10)  
— PIPELINE